


PROJETO: 0000-25.4

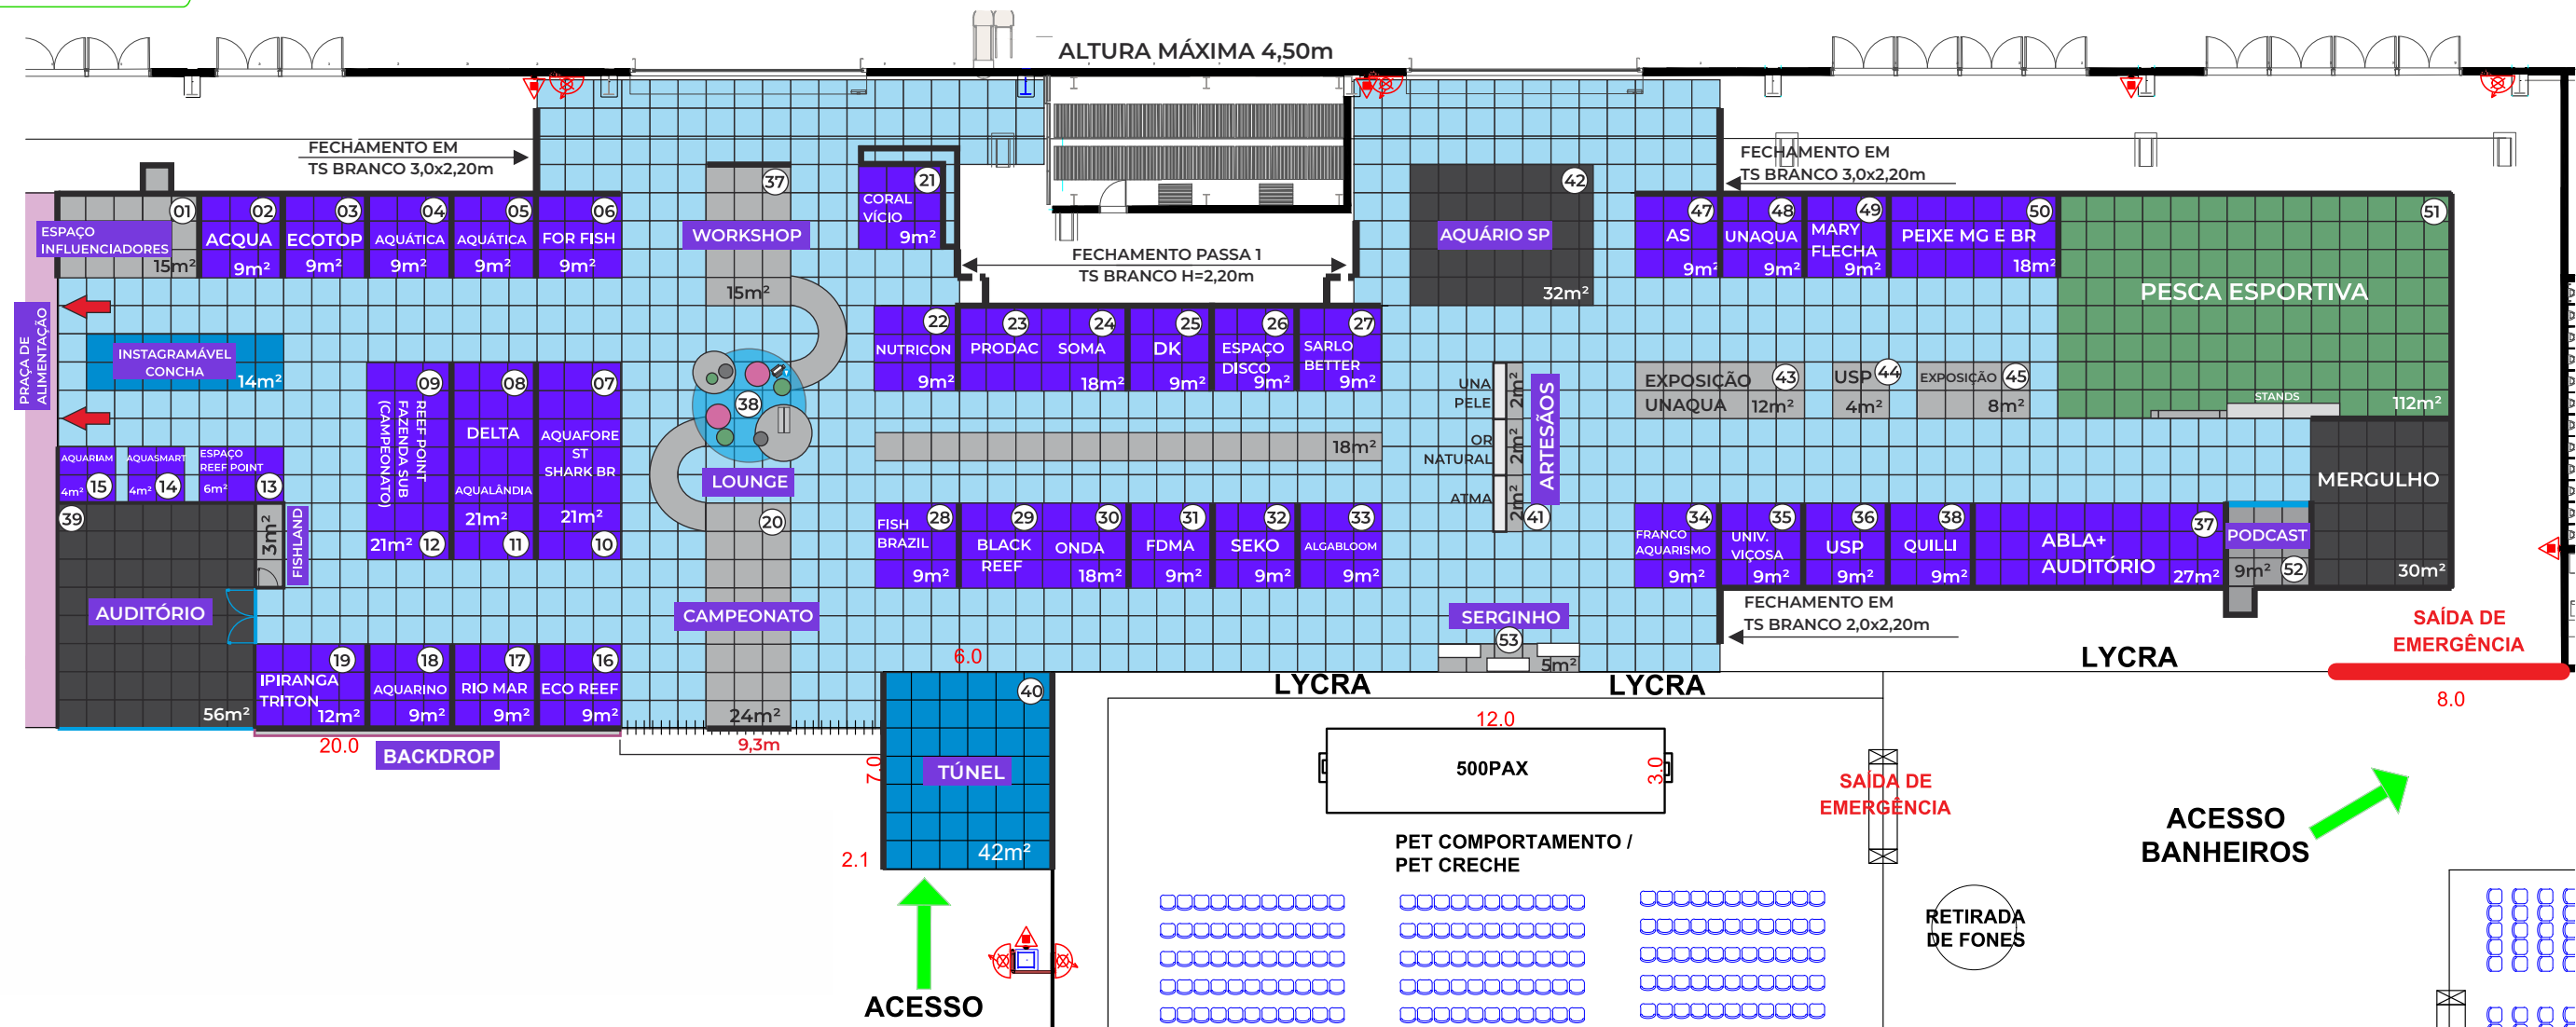

LEGENDA: